
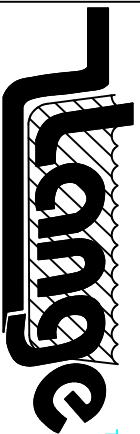


REVISIONS			
REV	DESCRIPTION	DATE	APPROVED

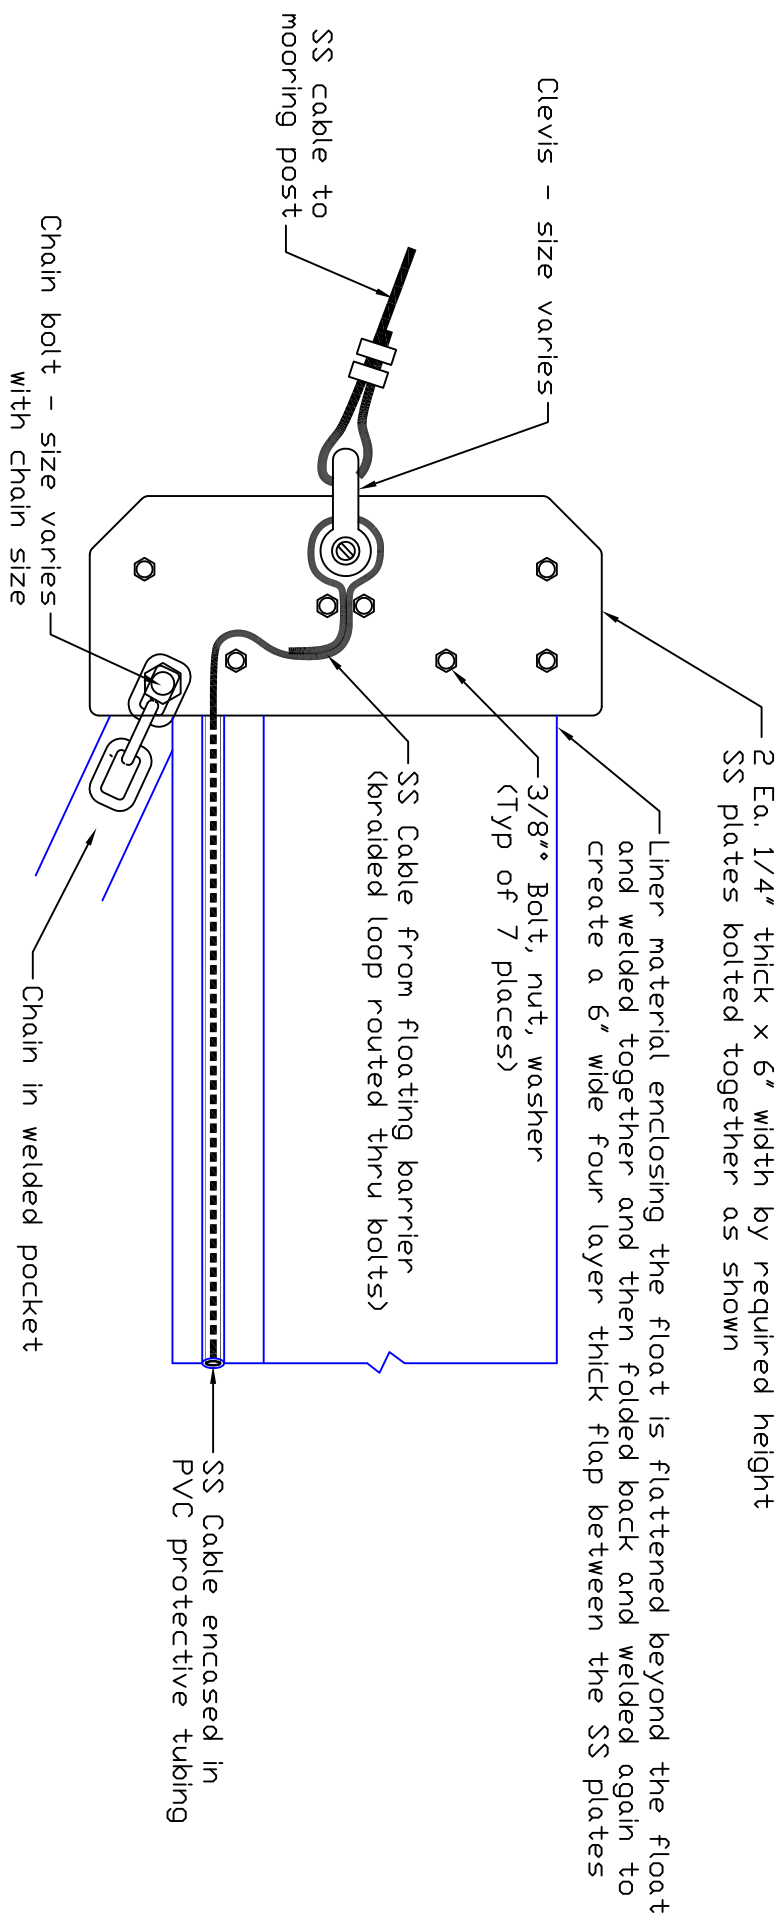

**TM LANGE CONTAINMENT SYSTEMS, INC.**  
 5150 RACE COURT  
 DENVER, CO 80216  
 (303) 446-8644 FAX (303) 446-8798

**Floating Baffle Curtain**

Typical End Plate for Floating Baffle Curtain

SIZE: A	DRAWN BY: C. Thomas	APPROVED BY:	REV:
SCALE: NTS	DWG NO: TypBaffleEndPlate	DATE: 6/24/08	